

Consultant:

Revision:

▲ Updated: November 26, 2008


NOT FOR CONSTRUCTION

Drawn: JTD / AS

Checked: APD

Scale: 1/8" = 1'-0"

Key Plan:

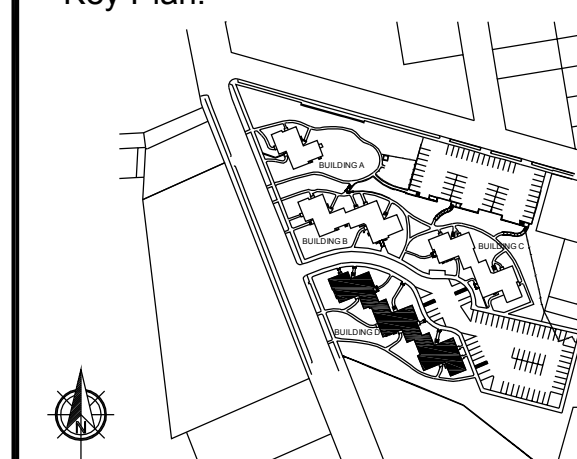

Project Name:

Longhill Gardens

57 - 93 Longhill Street
Springfield, MA

Sheet Name:

Building D
Elevations

Project Name:

07087

Issue Date:

October 17, 2008

Sheet Number:


A4.07

**EXTERIOR ELEVATION
GENERAL NOTES:**


- A. REFER TO D4.01- D4.06 FOR MASONRY RESTORATION SLOPE AND REPAIR DETAILS.
- B. REMOVE EXISTING EXTERIOR CAULK AND REPLACE AT ALL LOCATIONS. CAULK ALL SOFT JOINTS AND AT CHANGES IN MATERIAL.
- C. REMOVE AND REPLACE 15% OF UNIT DOORS & HARDWARE EXCLUSIVE OF NEW DOORS IN HP ACCESSIBLE UNITS.
- D. REMOVE ALL PLUMBING, ELECTRICAL & MECHANICAL EQUIPMENT BACK TO SERVICE. THAT WILL NOT BE USED DURING THE DEMOLITION PHASE. REMOVAL INCLUDES, BUT IS NOT LIMITED TO, ALL PIPING, WIRING, HANGERS, BOXES, PANELS, FIXTURES, ETC. U.O.N.
- E. CLEAN ALL MASONRY TO REMAIN, PER SPEC SECTION 04500.

**EXTERIOR ELEVATION
KEY NOTES:**

- 1 NEW THERMALLY BROKEN ALUMINIUM WINDOWS WITH INSULATED GLASS. TYPICAL ALL LOCATIONS. REFER TO DRAWINGS A3.20 FOR PURPOSED WINDOW ELEVATIONS AND DETAILS.
- 2 NEW PAINTED ALUMINIUM LOUVERS AT EXISTING LOCATION.
- 3 NEW INSULATED EXTERIOR DOORS AND FRAMES AT EXISTING LOCATIONS.
- 4 EXISTING GLASS BLOCK TO REMAIN. REPLACE DAMAGED GLASS BLOCKS WITH BLOCKS SALVAGED FROM BUILDINGS TO BE DEMOLISHED.
- 5 SCRAPE AND PAINT EXTERIOR WROUGHT IRON HANDRAILS (TYPICAL ALL LOCATIONS)
- 6 NEW CANVAS AWNINGS INSTALLED IN EXISTING LOCATIONS.
- 7 NEW ALUMINIUM WINDOW IN EXISTING STEEL CHANNEL FRAME AT GLASS BLOCK.
- 8 NEW PAINTED ALUMINIUM WALL CAP OVER EXISTING PARAPET.
- 9 NEW FULLY AHERED EPDM ROOF ON 7" REINFORCED GYPSUM BOARD ANCHORED TO EXISTING SUBSTRATE.
- 10 NEW STANDING SEAM ALUMINIUM AWNINGS AT EXISTING LOCATION. CLEAN AND RE-USE EXISTING REGLET.
- 11 NEW EXTERIOR LIGHT FIXTURES IN LOCATIONS INDICATED. COORDINATE CIRCUITING AND FIXTURE TYPES WITH ELECTRICAL DRAWINGS.
- 12 EXISTING CONCRETE STAIRS TO REMAIN. REPAIR AS REQUIRED TO PROVIDE EGRESS.

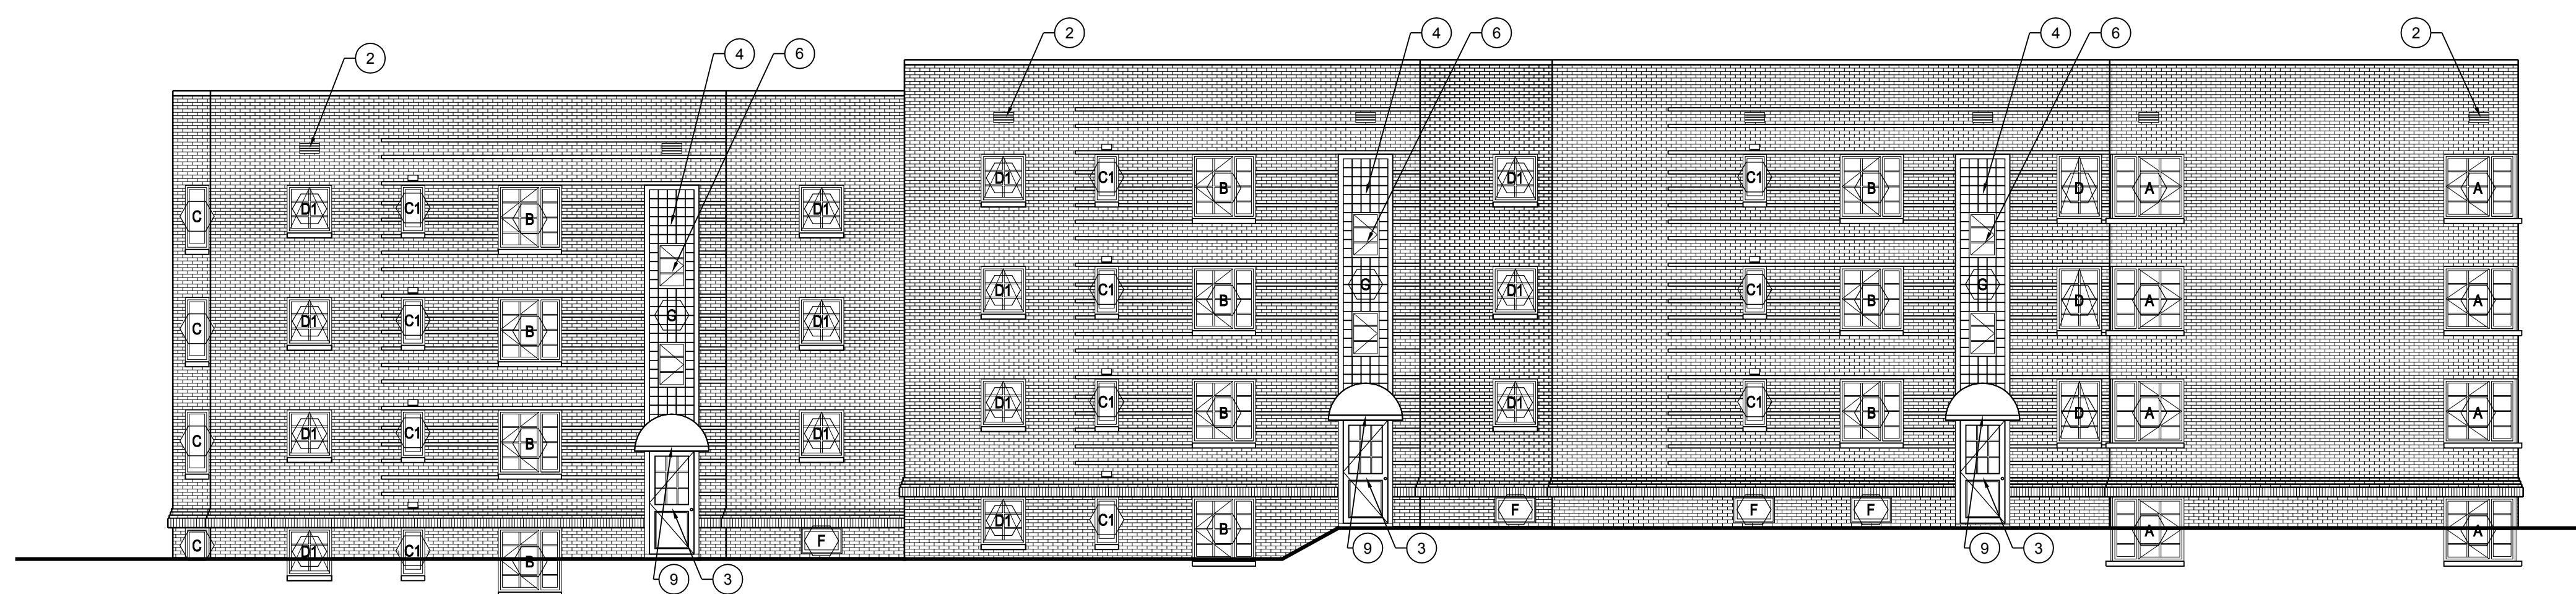

11 NORTH ELEVATION
SCALE: 1/8" = 1'-0"

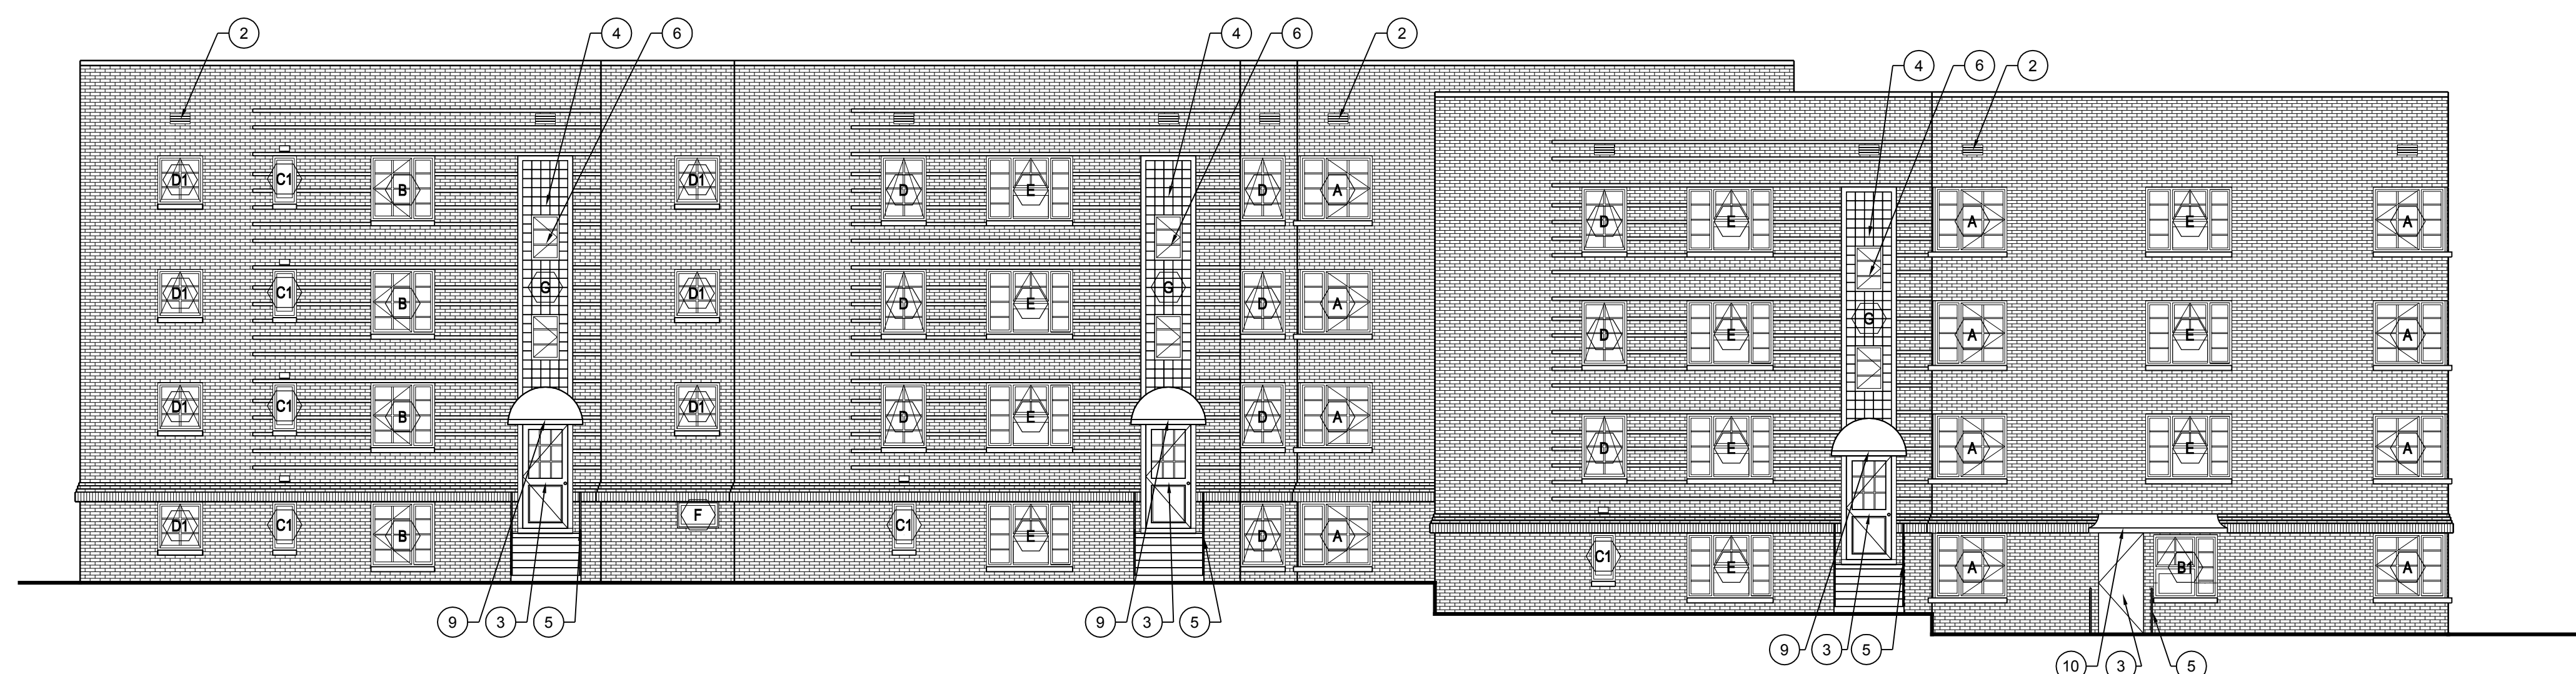

10 SOUTH ELEVATION
SCALE: 1/8" = 1'-0"